



# SEGMENT 4


## S-Line Connector

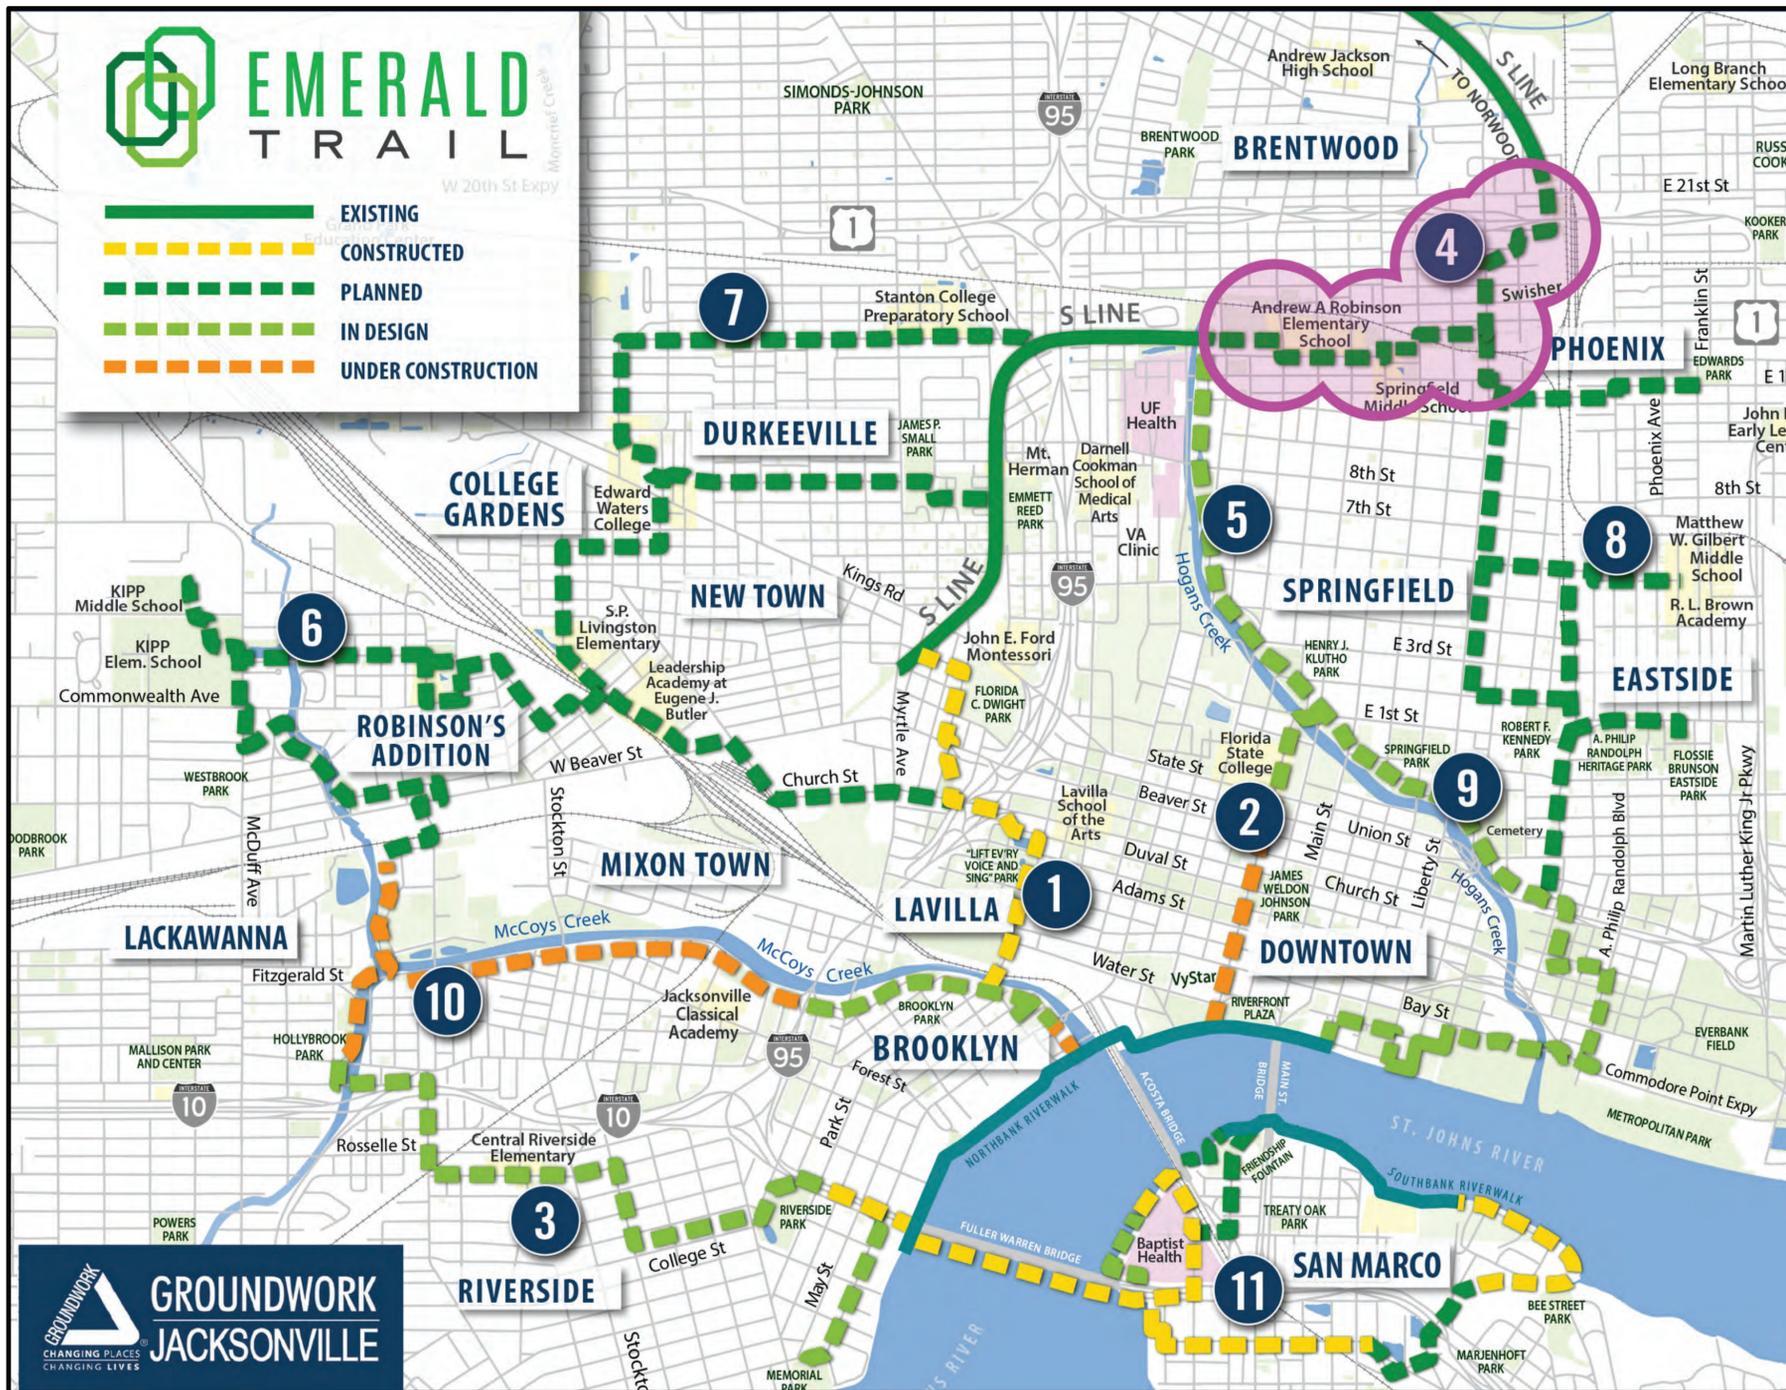

### Trail Types

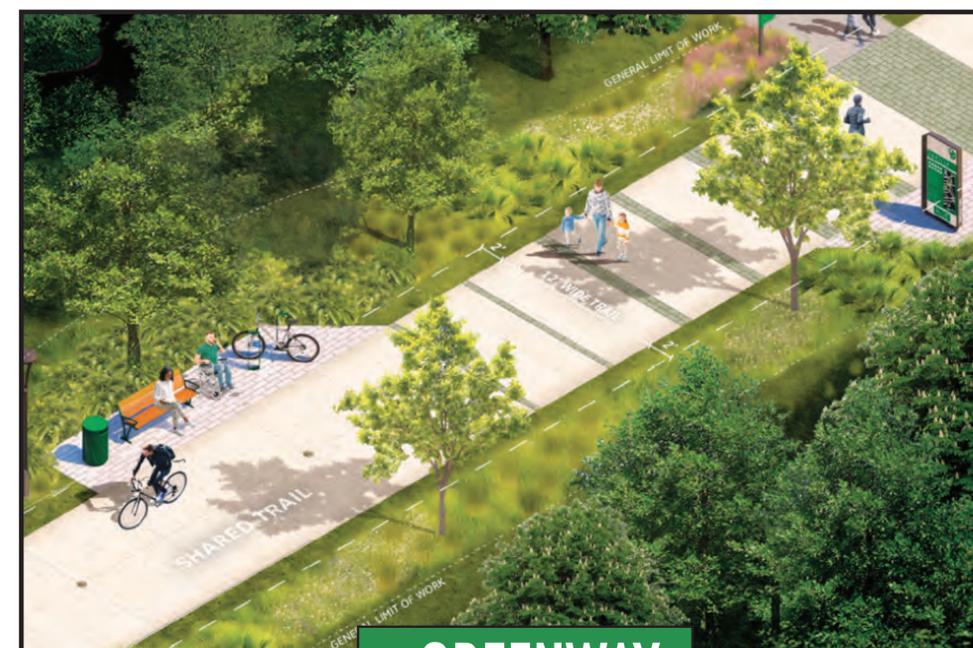


**GREENWAY**

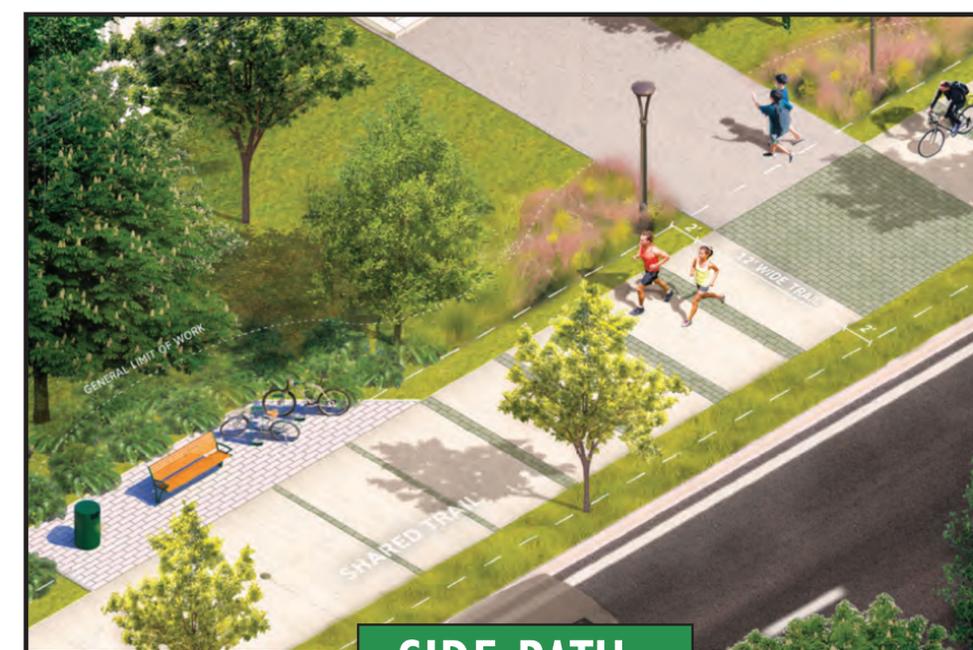

**SIDE PATH**

Source: Emerald Trail Master Plan - 2019



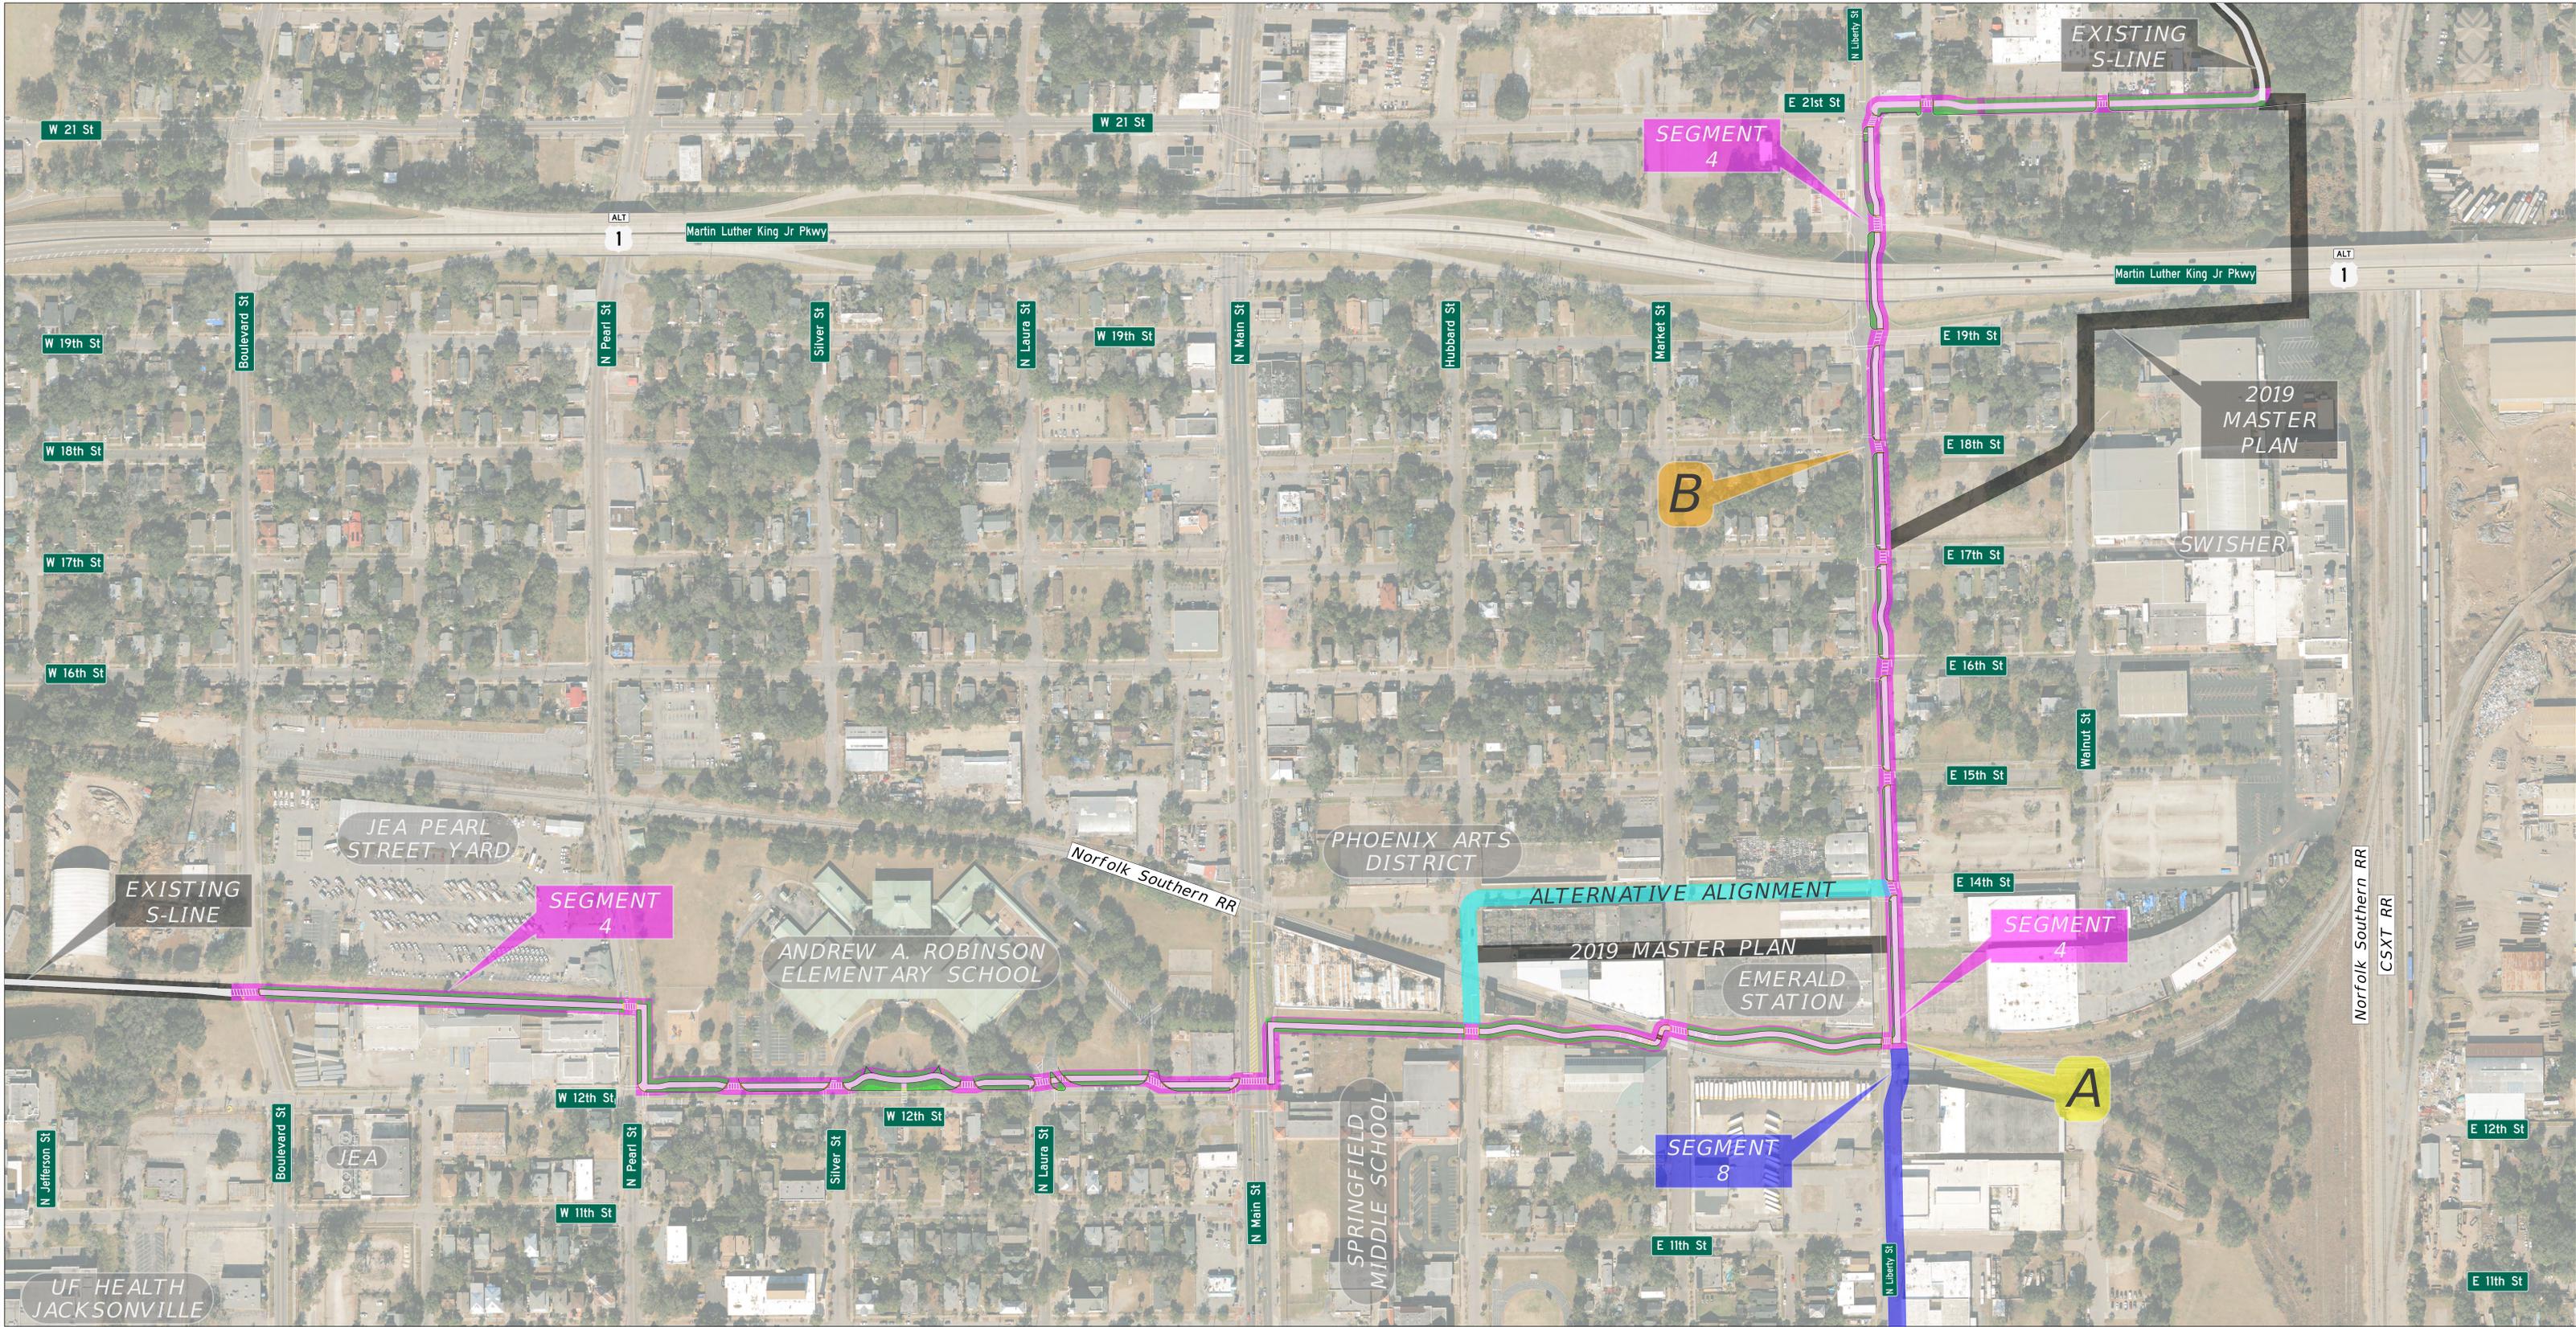

# SEGMENT 4 S-LINE CONNECTOR

**LEGEND**

	SEGMENT 4 ALIGNMENT
	ALTERNATIVE ALIGNMENT
	SEGMENT 8 ALIGNMENT
	2019 MASTER PLAN
	EXISTING TRAIL SEGMENTS



# SEGMENT 4 S-Line Connector Conceptual Renderings




Before

After



Emerald Station  
looking west

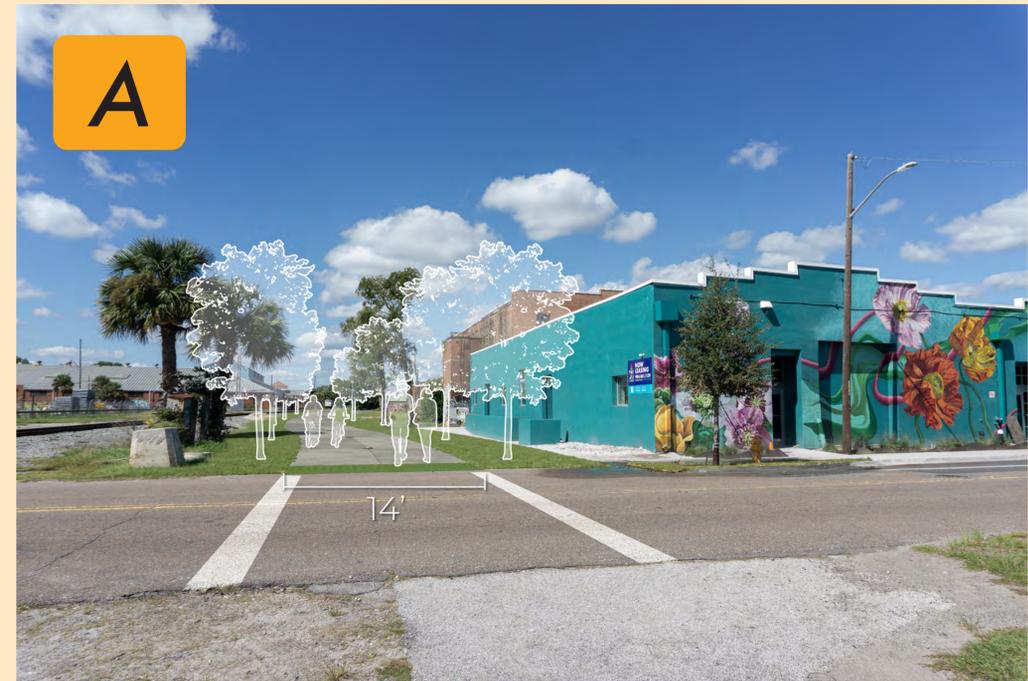

Liberty St. and 18th  
St. looking south

