


SEGMENT 6

Westside Connector

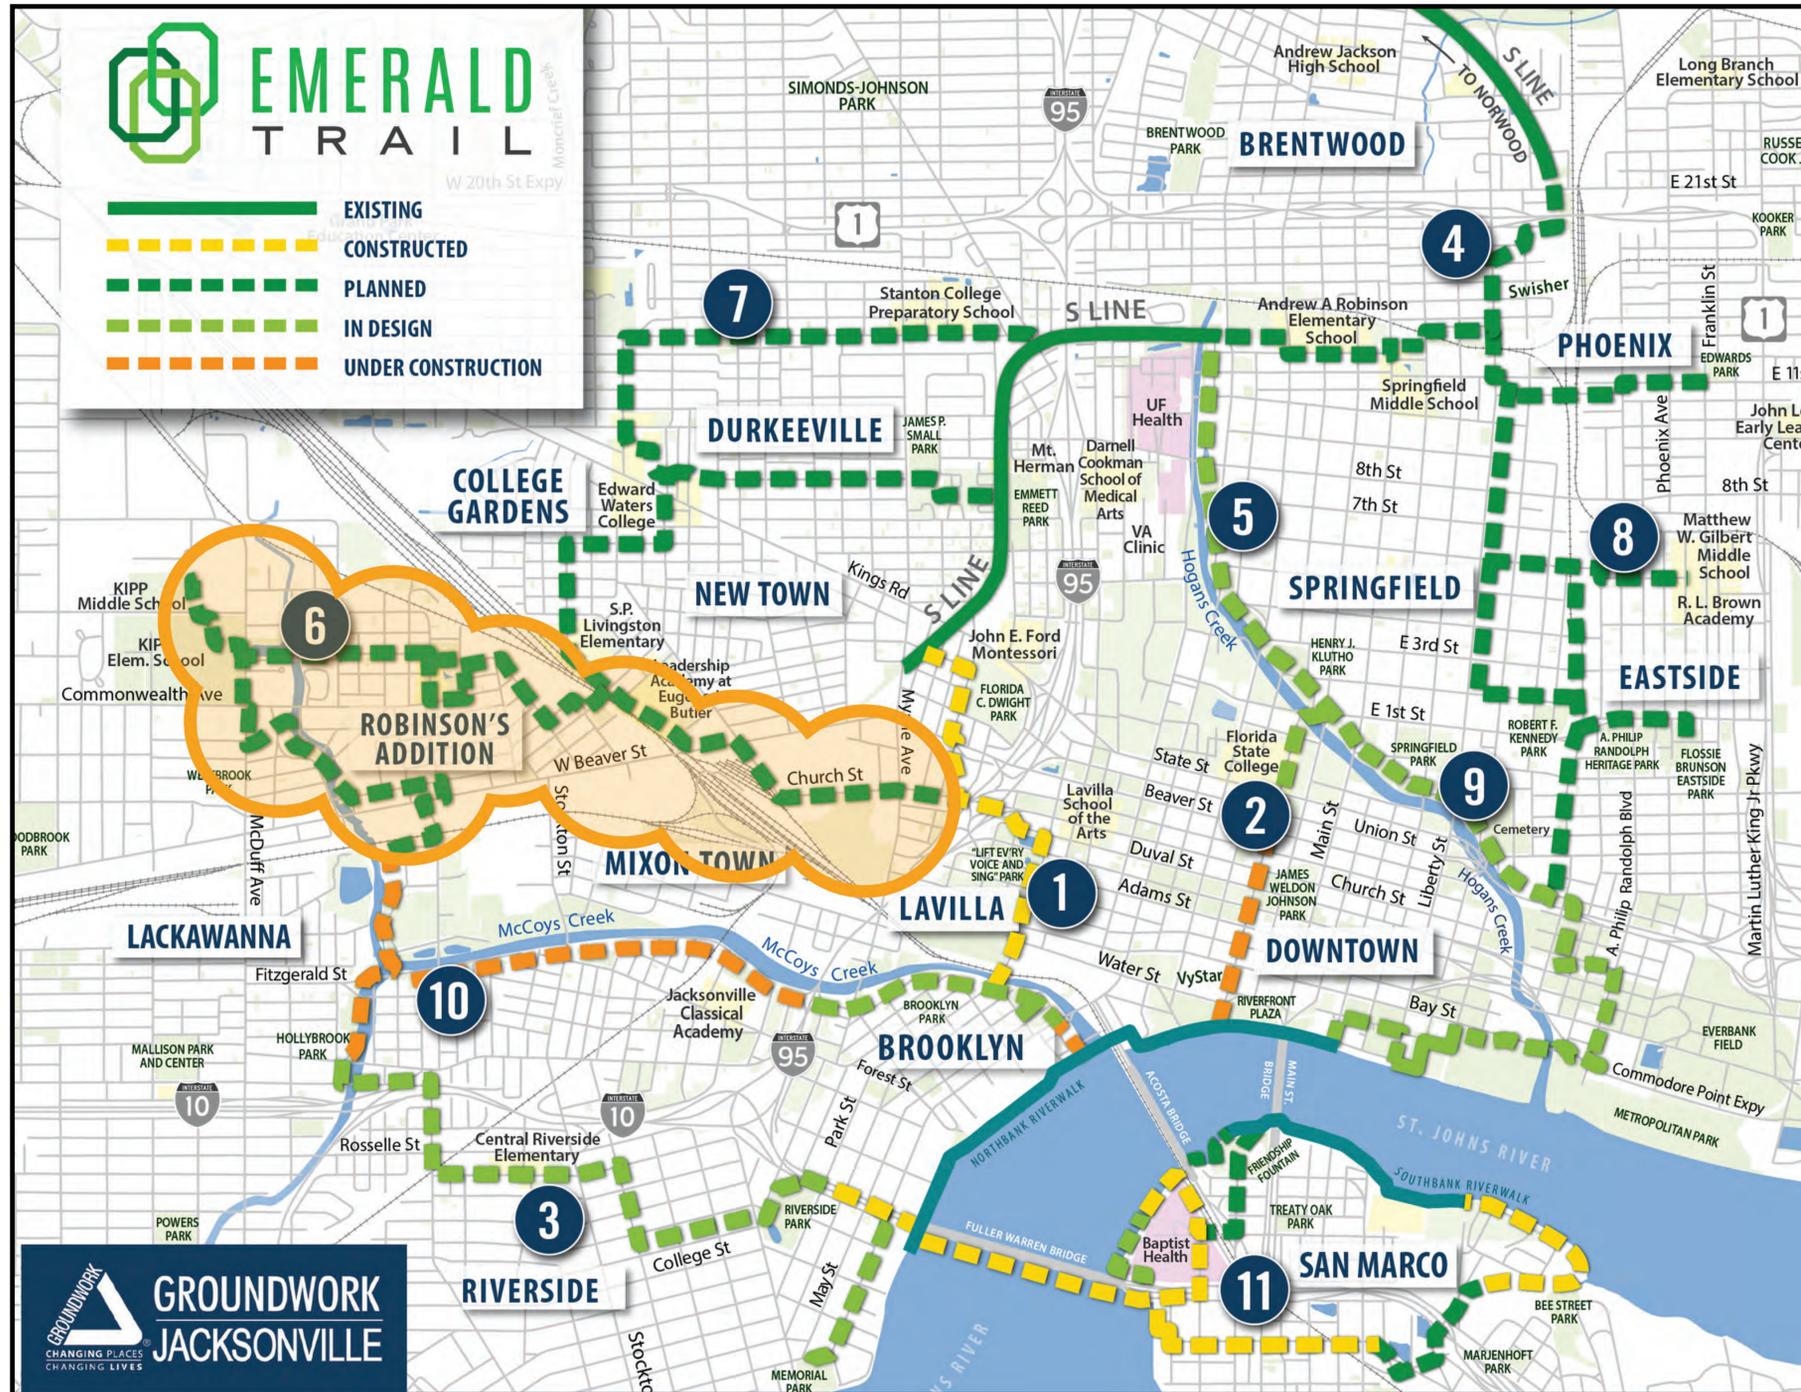

Trail Types

GREENWAY




NEIGHBORHOOD GREENWAY

SIDE PATH



Source: Emerald Trail Master Plan - 2019



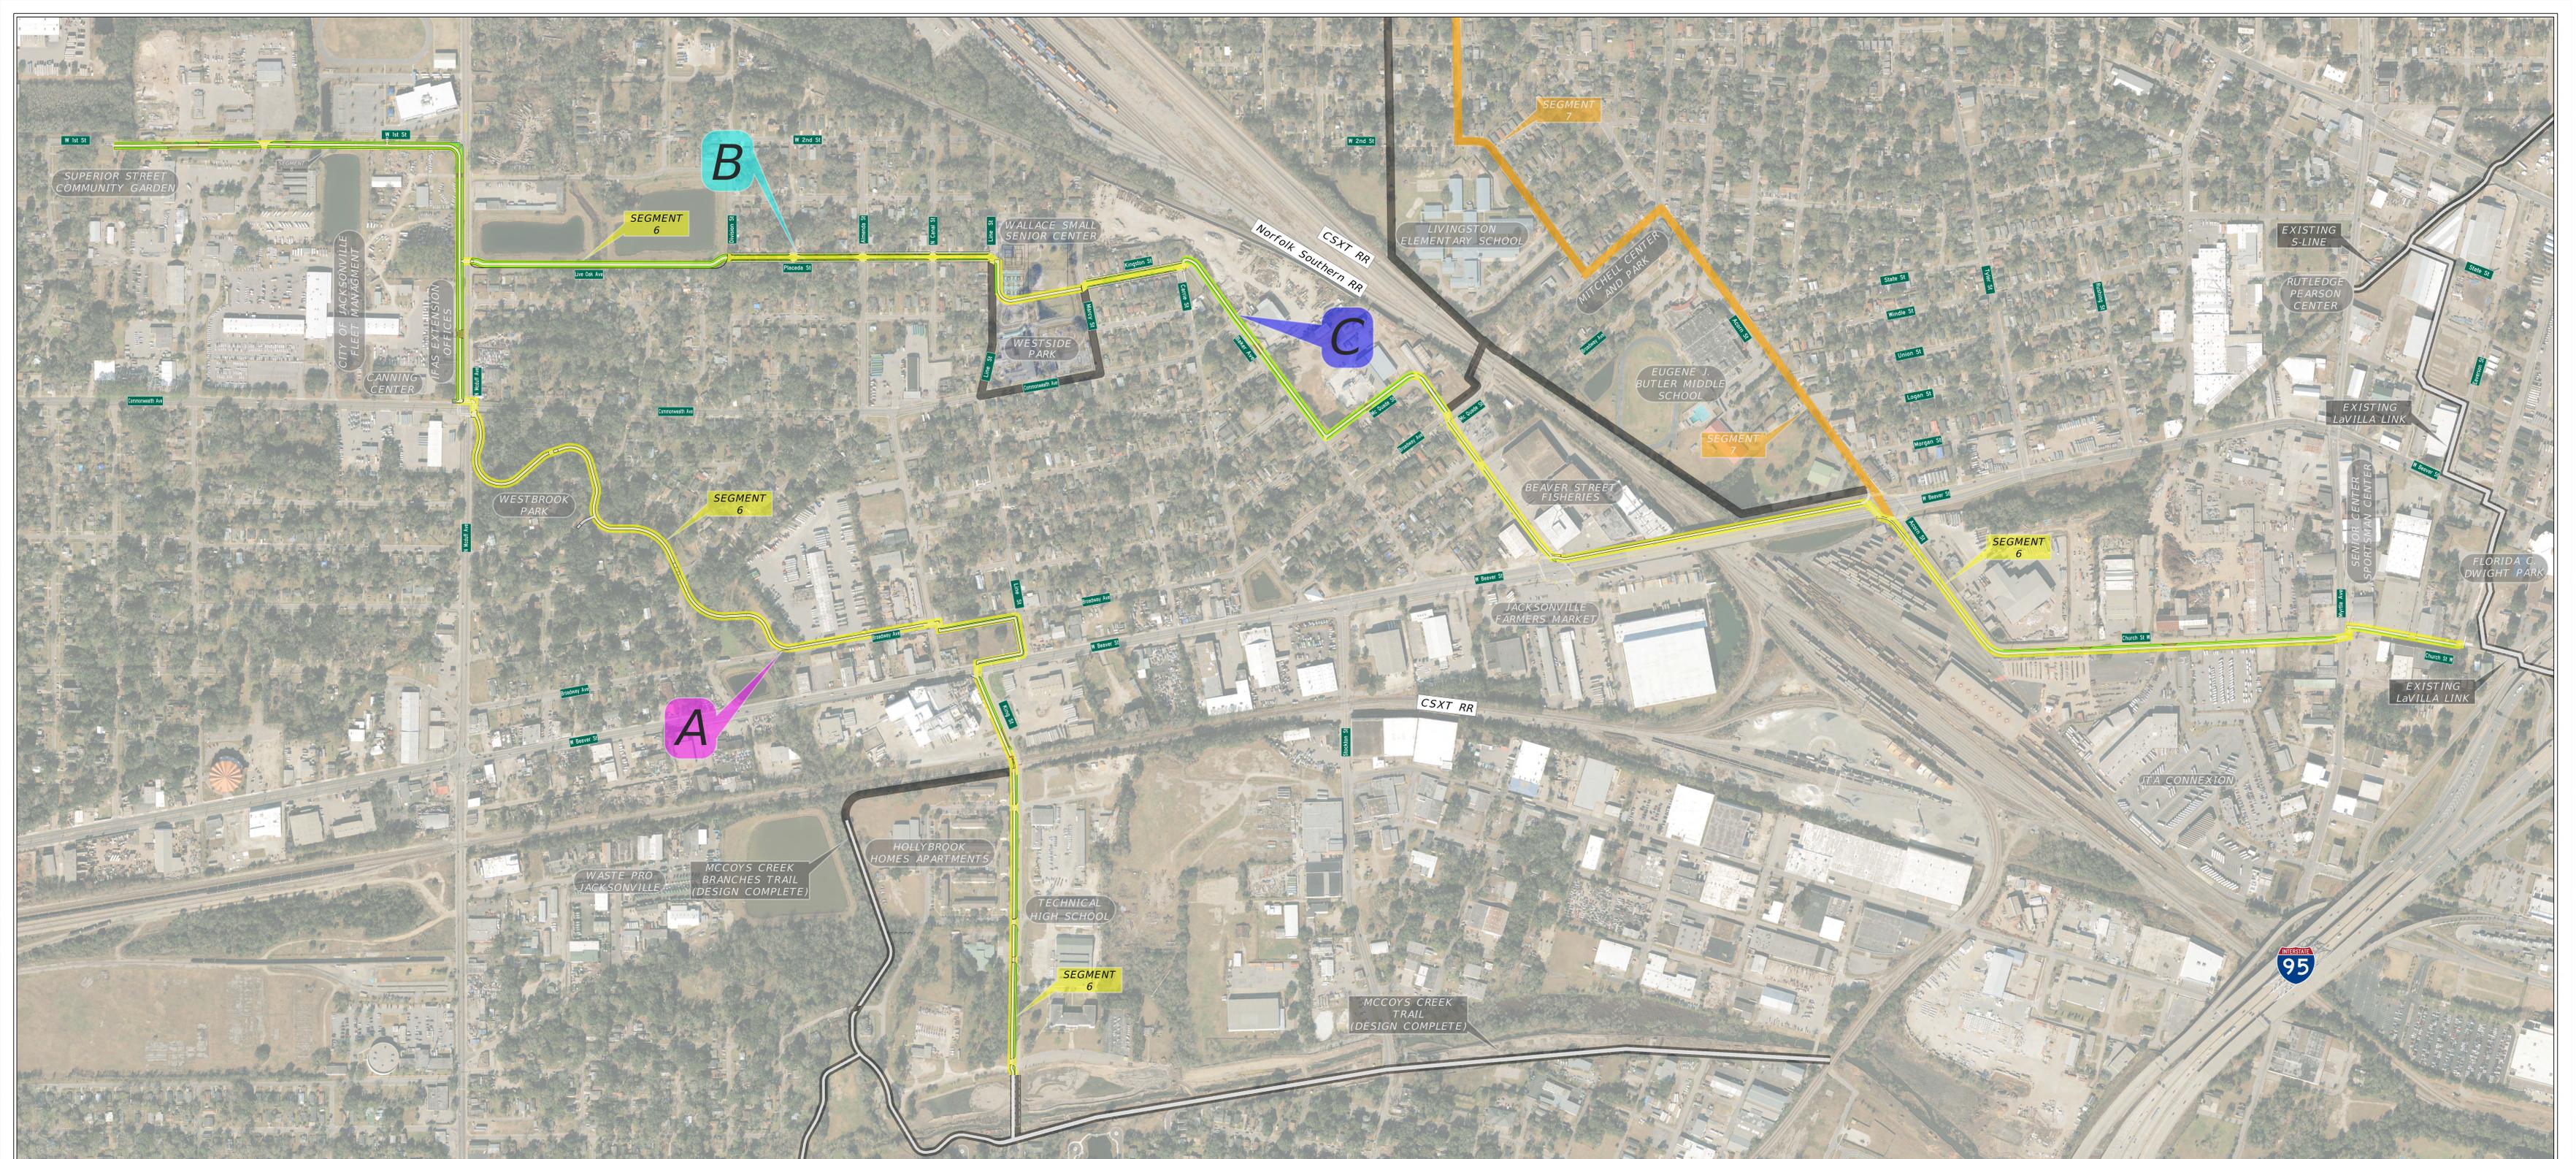

SEGMENT 6 WESTSIDE CONNECTOR

LEGEND

	SEGMENT 6 ALIGNMENT
	SEGMENT 7 ALIGNMENT
	2019 MASTER PLAN
	EXISTING TRAIL SEGMENTS



SEGMENT 6 Westside Connector Conceptual Renderings



Before

After



Placeda St.
looking west

SEGMENT 6 Westside Connector Conceptual Renderings



Before

After



Baker Ave. looking northwest

